

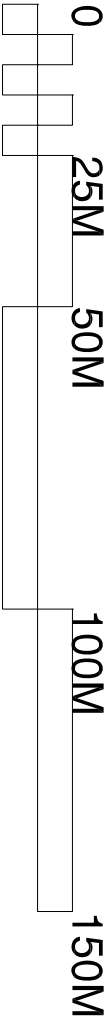


ARTIFICIAL GRASS PITCH (AGP) PROPOSAL

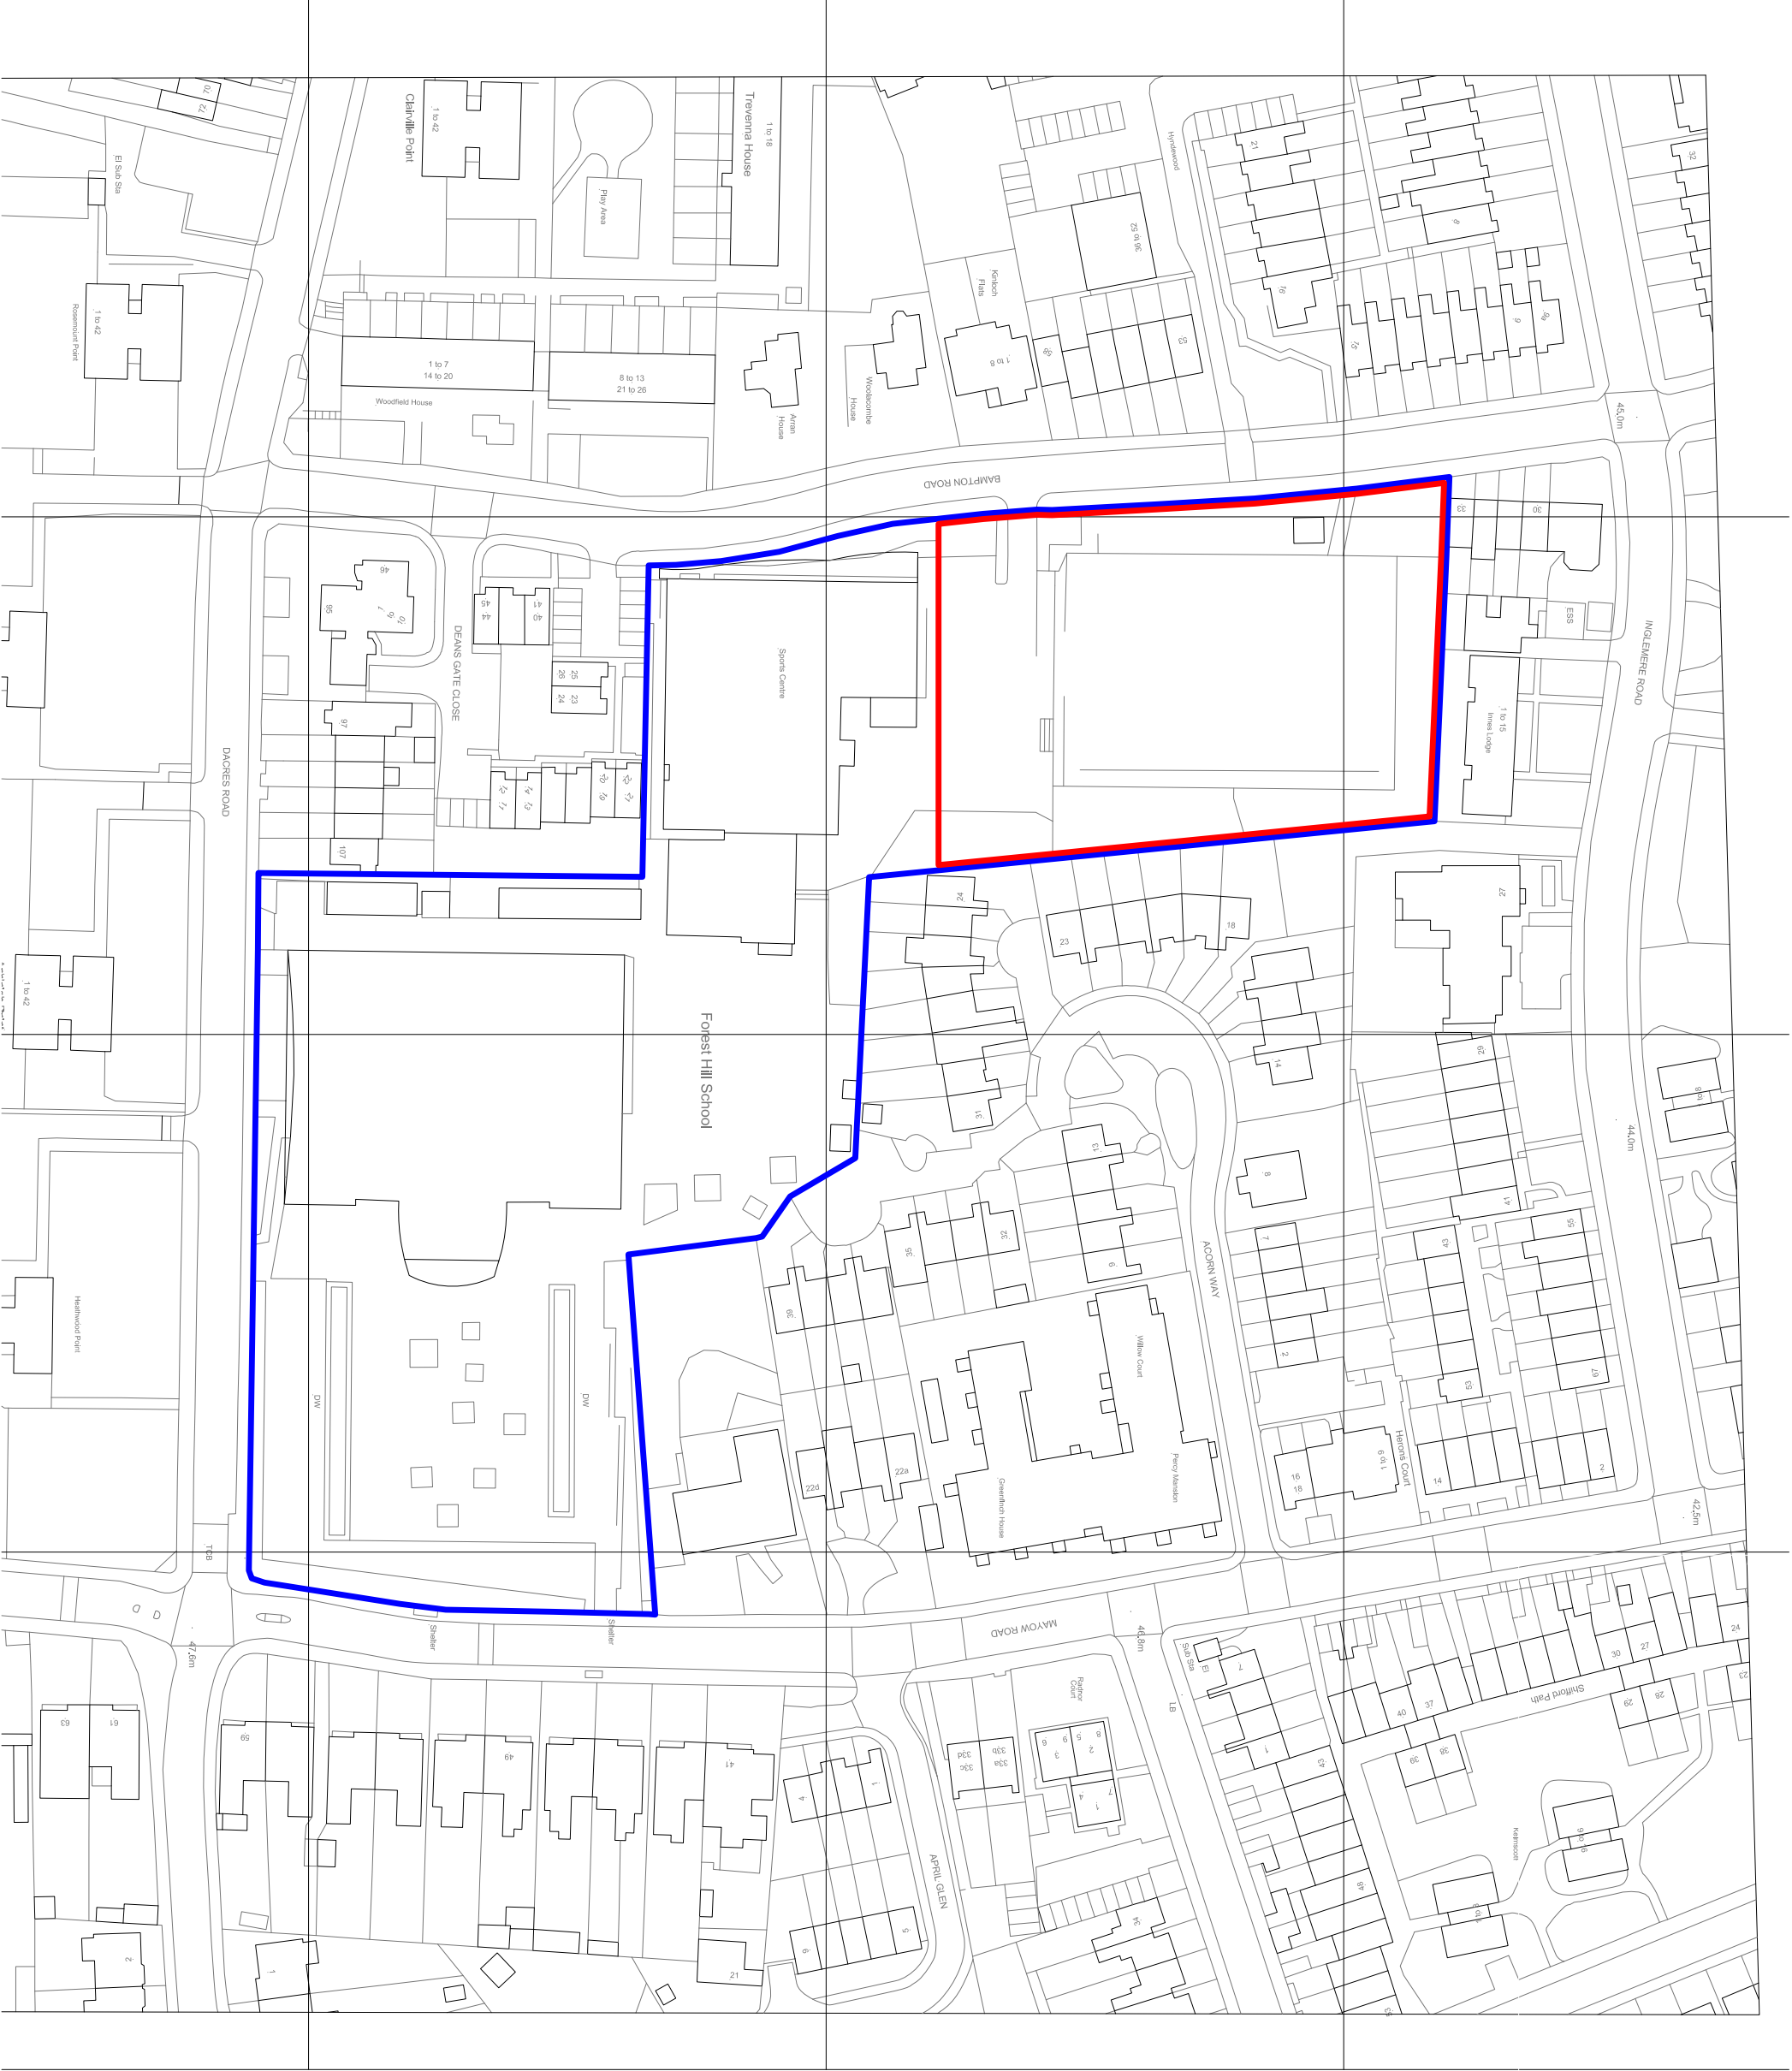

CHECK ALL DIMENSIONS PRIOR TO COMMENCEMENT OF WORK
NO GUARANTEE CAN BE GIVEN THAT ALL SERVICES HAVE BEEN SHOWN ON THE DRAWING
NO GUARANTEE CAN BE GIVEN TO THE ACCURACY AND COMPLETENESS OF ANY SERVICE PROVIDER RECORD INFORMATION SHOWN IN THIS DRAWING AND NO LIABILITY WILL BE ACCEPTED FOR ANY LOSSES THAT ARISE DUE TO A LACK OF ACCURACY IN ANY SERVICE PROVIDERS RECORD INFORMATION
RELEVANT SERVICE DRAWINGS SHOULD BE OBTAINED FROM APPROPRIATE SERVICE PROVIDERS AND USED IN CONJUNCTION WITH THIS DRAWING
REFERENCE SHOULD ALSO BE MADE TO HISTORICAL PLANS AND AS BUILT DRAWINGS
THIS DRAWING IS COPYRIGHT TO LABOSPORT LTD

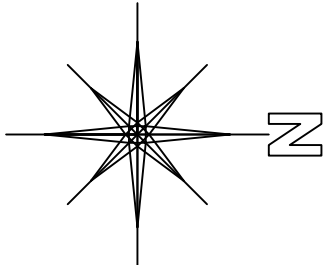

LEGEND / KEY



LABOSPORT LTD
Unit 3, Aerial Way, Hucknall, Nottinghamshire, NG15 6DW
+44 (0)115 968 1998
www.labosport.com
info@labosport.co.uk

AUTHOR

CLIENT
ARTIFICIAL GRASS PITCH (AGP) RESURFACE
PROJECT
FOREST HILL SCHOOL

LOCATION PLAN

DRAWING			
STAGE	REVISION	DATE	01
LSUK-24-0663	22.01.2025		
DATE	1:1250	DATE	24-0663-02