


CHECK ALL DIMENSIONS PRIOR TO COMMENCEMENT OF WORK.  
NO GUARANTEE CAN BE GIVEN THAT ALL SERVICES HAVE BEEN SHOWN ON THE DRAWING.


NO GUARANTEE CAN BE GIVEN TO THE ACCURACY AND COMPLETENESS OF ANY INFORMATION OR DATA PROVIDED BY THE CLIENT OR ANY OTHER PARTY. THE DRAWING WILL BE ACCEPTED FOR ANY LOSSES THAT ARISE DUE TO A LACK OF ACCURACY IN ANY SERVICE PROVIDERS RECORD INFORMATION. RELEVANT SERVICE DRAWINGS SHOULD BE OBTAINED FROM APPROPRIATE SERVICE PROVIDERS AND USED IN CONJUNCTION WITH THIS DRAWING. REFERENCE SHOULD ALSO BE MADE TO HISTORICAL PLANS AND AS BUILT DRAWINGS.

THIS DRAWING IS COPYRIGHT TO LABOSPORT LTD


1603

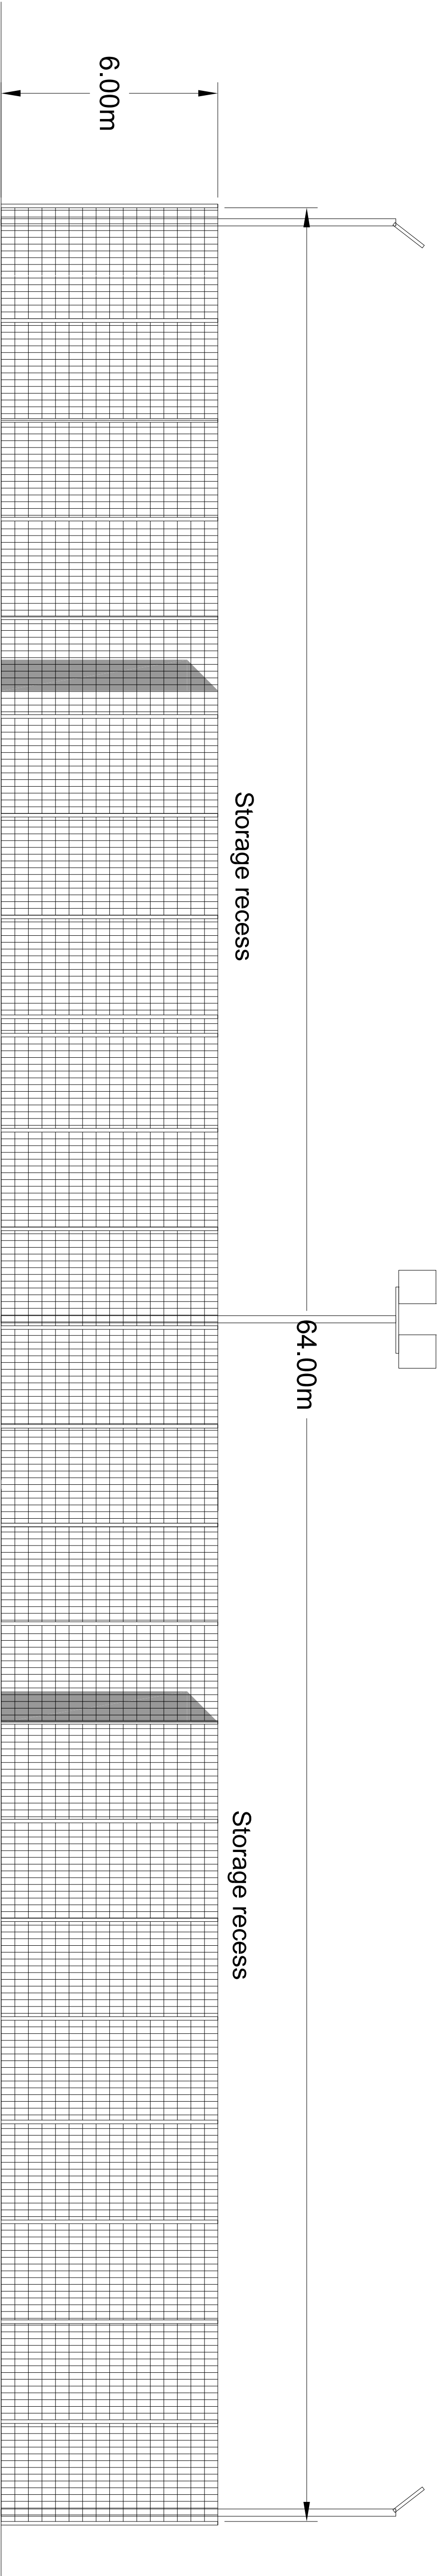


## EAST ELEVATION

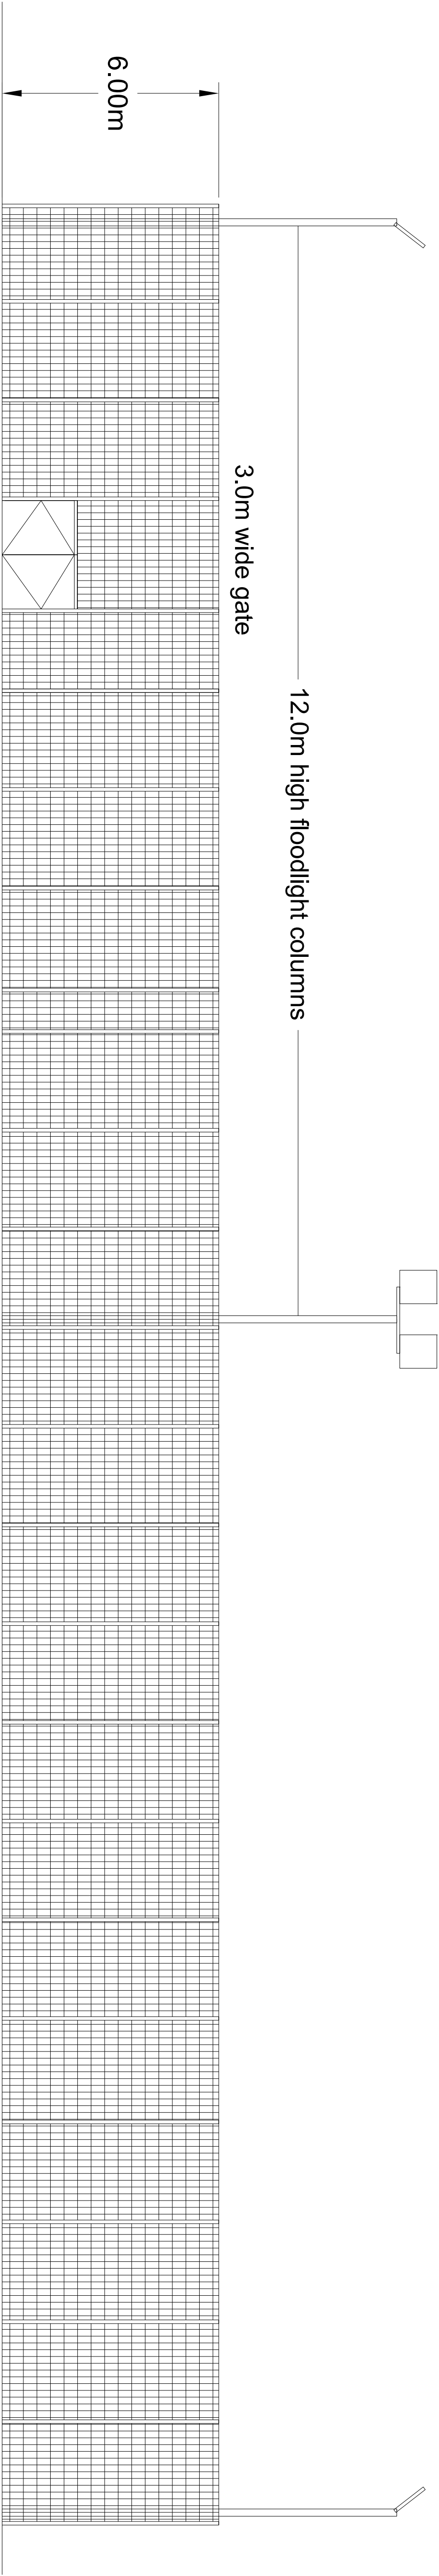

## WEST ELEVATION

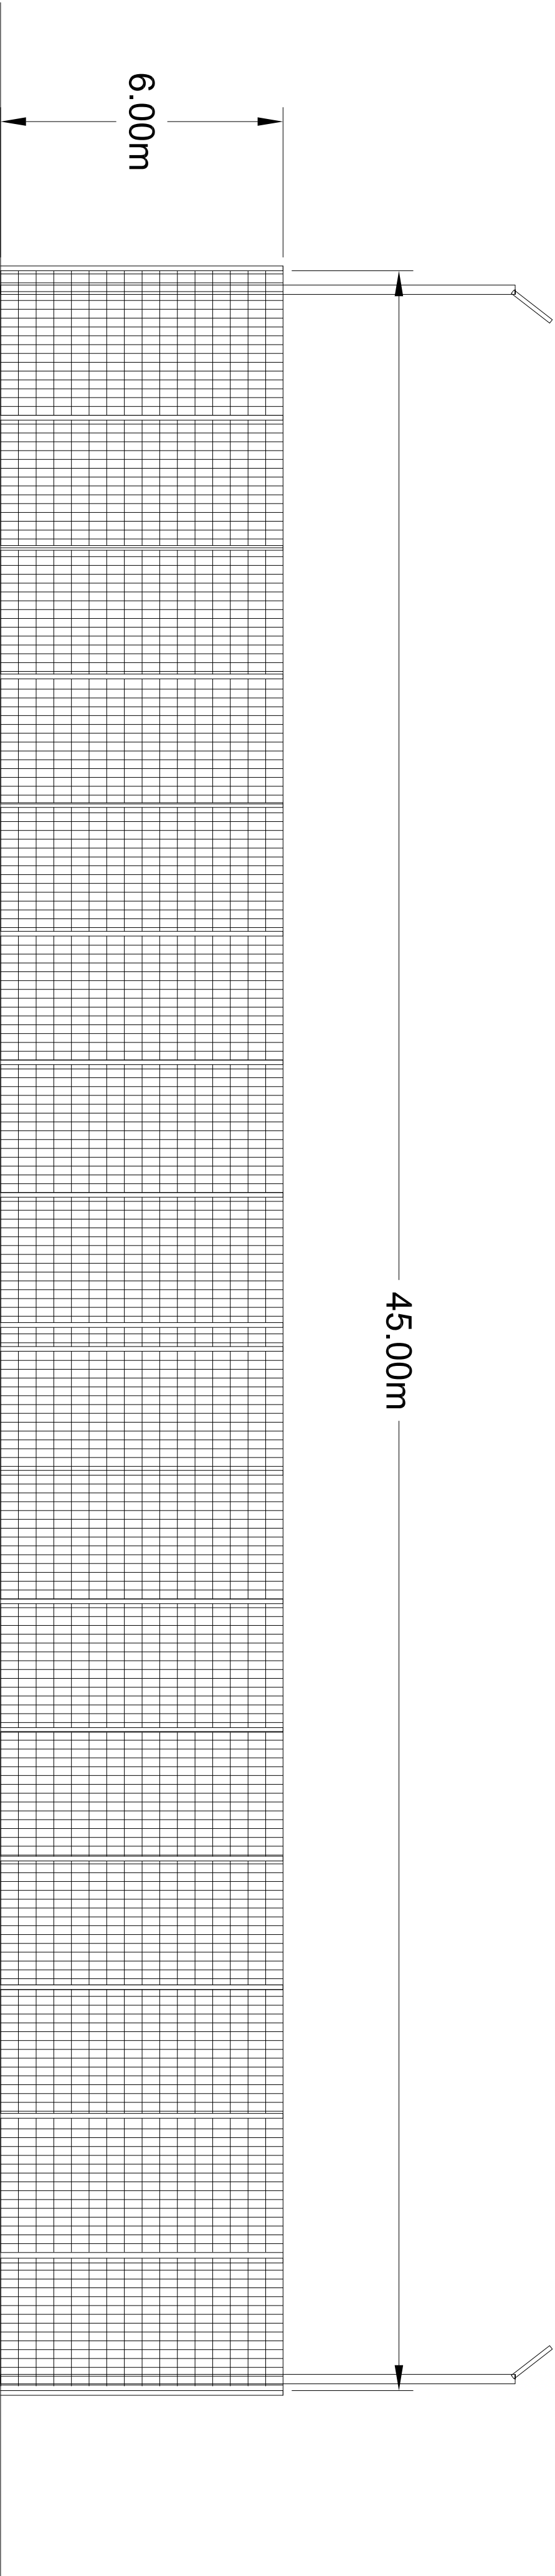

## NORTH ELEVATION

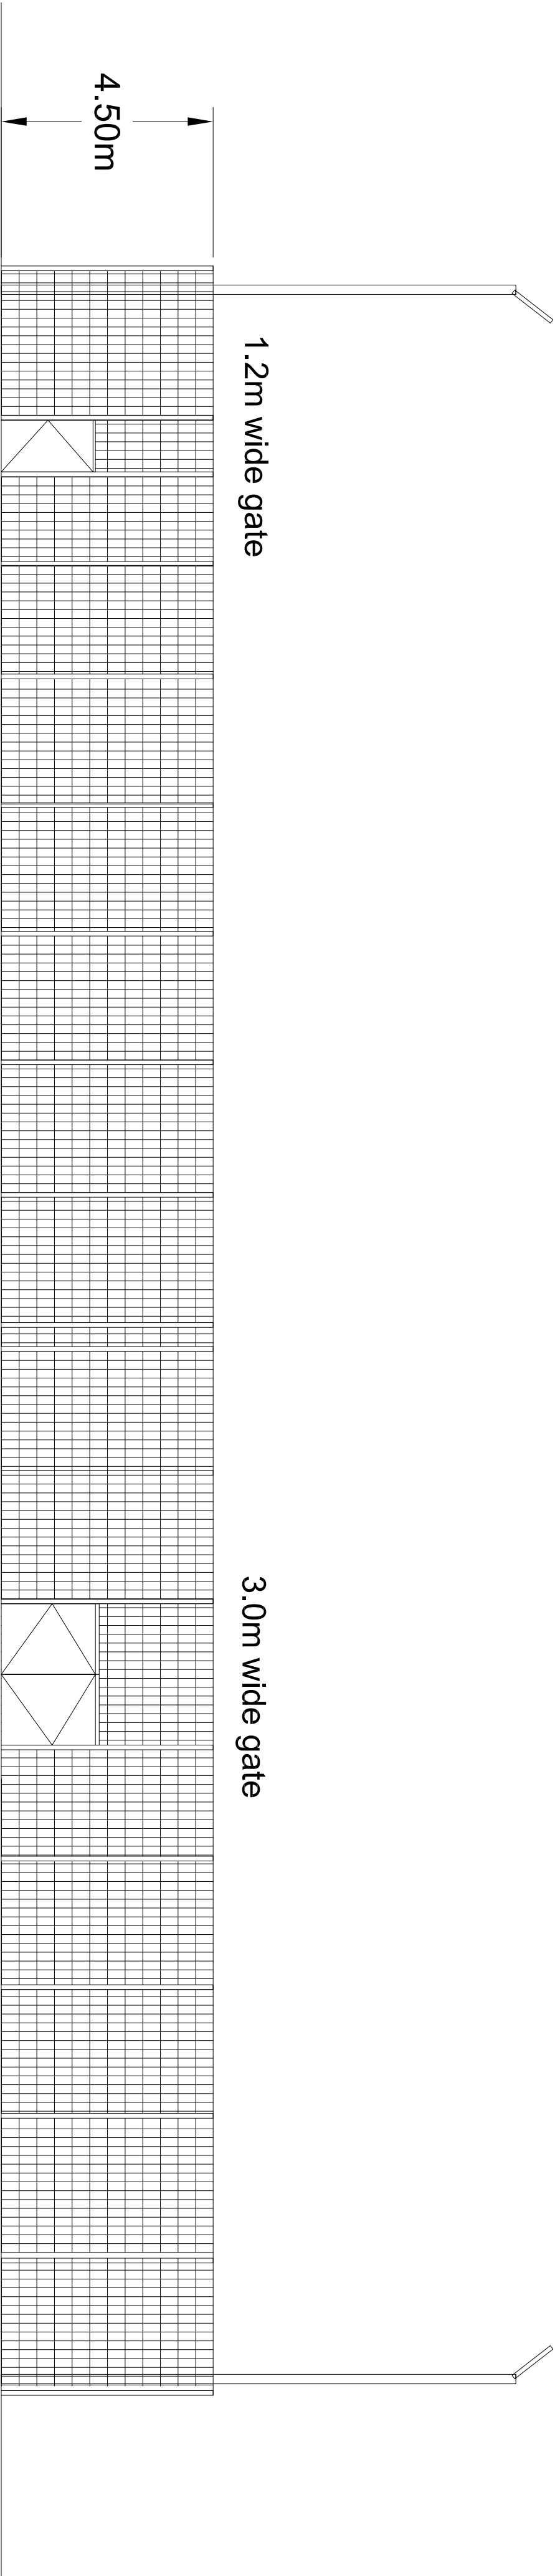


## SOUTH ELEVATION



|  |            |               |    |
|--|------------|---------------|----|
| CLIENT                                 |            |               |    |
| ARTIFICIAL GRASS PITCH (AGP) RESURFACE |            |               |    |
| FOREST HILL SCHOOL                     |            |               |    |
| PROPOSED ELEVATIONS                    |            |               |    |
| DRAWING                                |            |               |    |
| STAGE                                  | DATE       | BY            | 01 |
| DESIGN                                 | 22.01.2025 | LABOSPORT LTD |    |
| REVISION                               | 24.06.23   | 06            |    |
| DATE                                   | 24.06.23   | 06            |    |

LABOSPORT LTD  
Unit 3, Aerial Way, 7, The Grange, Walsby, Notts S26 6BW  
Tel: 0115 958 5098  
www.labosport.com  
info@labosport.co.uk

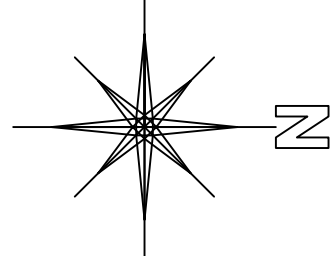

|          |                                |
|----------|--------------------------------|
| DATE     | 04.03.2025                     |
| BY       | Gates and fence height amended |
| REVISION |                                |
| DATE     |                                |
| BY       |                                |