
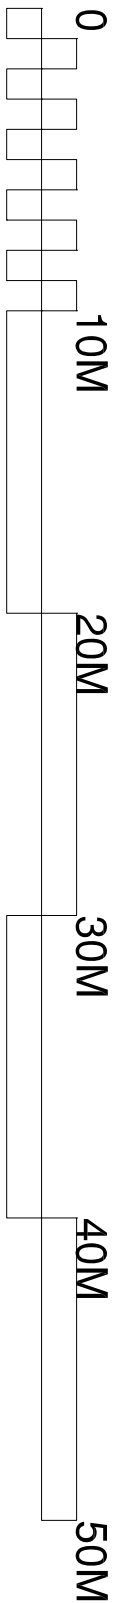


ARTIFICIAL GRASS PITCH (AGP) PROPOSAL

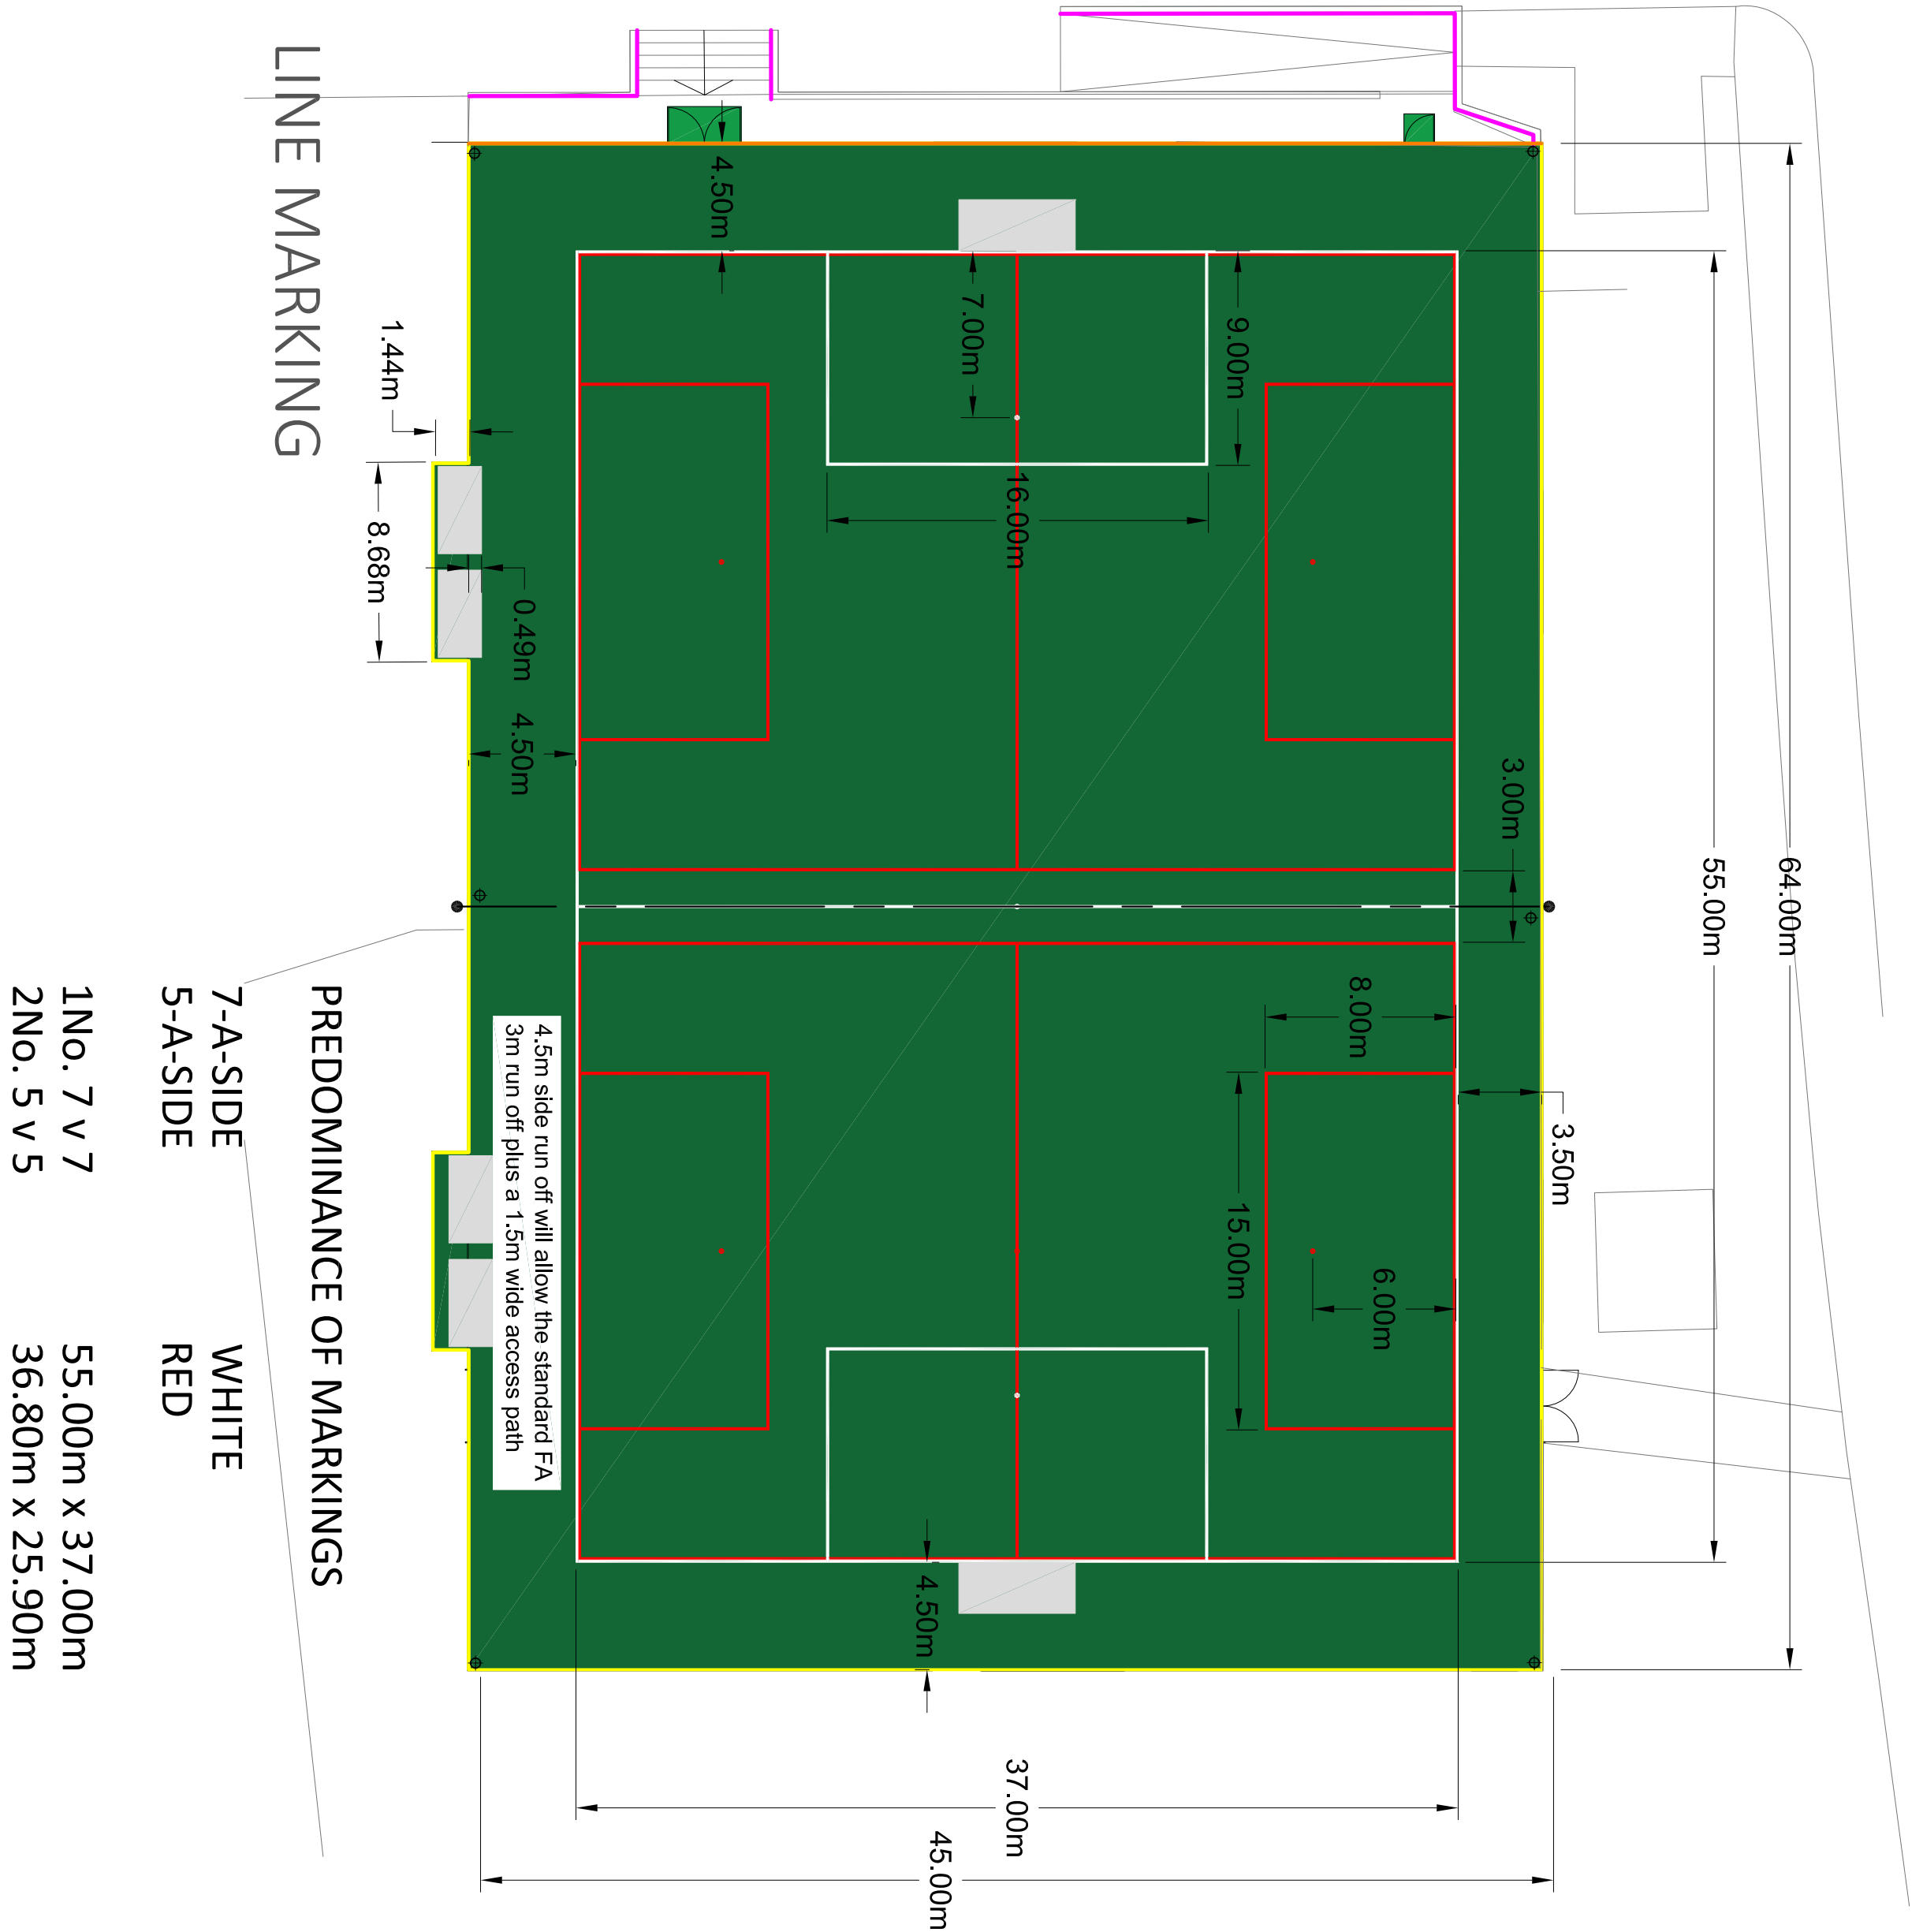

GENERAL ARRANGEMENT

OFFICIAL DIMENSIONS PRIOR TO COMMENCEMENT OF WORK.
NO GUARANTEE CAN BE GIVEN THAT ALL SERVICES HAVE BEEN SHOWN ON THE DRAWING.
NO GUARANTEE CAN BE GIVEN TO THE ACCURACY AND COMPLETENESS OF ANY SERVICE PROVIDED INFORMATION SHOWN IN THIS DRAWING AND NO LIABILITY WILL BE ACCEPTED FOR ANY LOSSES THAT ARISE DUE TO A LACK OF ACCURACY IN ANY SERVICE PROVIDED RECORD INFORMATION.
RELEVANT SERVICE DRAWINGS SHOULD BE OBTAINED FROM APPROPRIATE SERVICE PROVIDERS AND USED IN CONJUNCTION WITH THIS DRAWING.
REFERENCE SHOULD ALSO BE MADE TO HISTORICAL PLANS AND AS BUILT DRAWINGS.
THIS DRAWING IS COPYRIGHT TO LABOSPORT LTD.

- SYNTHETIC TURF SURFACE
- 4.5M HIGH TWINBAR PERIMETER FENCING
- 6.0M HIGH TWINBAR PERIMETER FENCING
- DOUBLE GATE
- SINGLE GATE
- GOAL RECESS/STORAGE AREA
- PROPOSED FLOODLIGHTING COLUMNS
- PITCH DIVIDER

LEGEND / REF	
C	04.03.2025 Gates and fencing amended
B	21.01.2025 Floodlight columns amended
A	17.01.2025 Layout amended



Unit 3, Arcus Way, 1st Floor, Walsby, WALSLEY, WOL 1 5BW
www.labosport.com
Tel: 01113 566 7098
info@labosport.co.uk

AUTHOR

CHECKED

ARTIFICIAL GRASS PITCH (AGP) RESURFACE
FOREST HILL SCHOOL

PROPOSED LAYOUT

DRAWING	STAGE	DATE	REVISION
01	UK	19.11.2024	
24-0663-01	19.11.2024	12:30	Revised