


# ARTIFICIAL GRASS PITCH (AGP) PROPOSAL

Innes Lodge

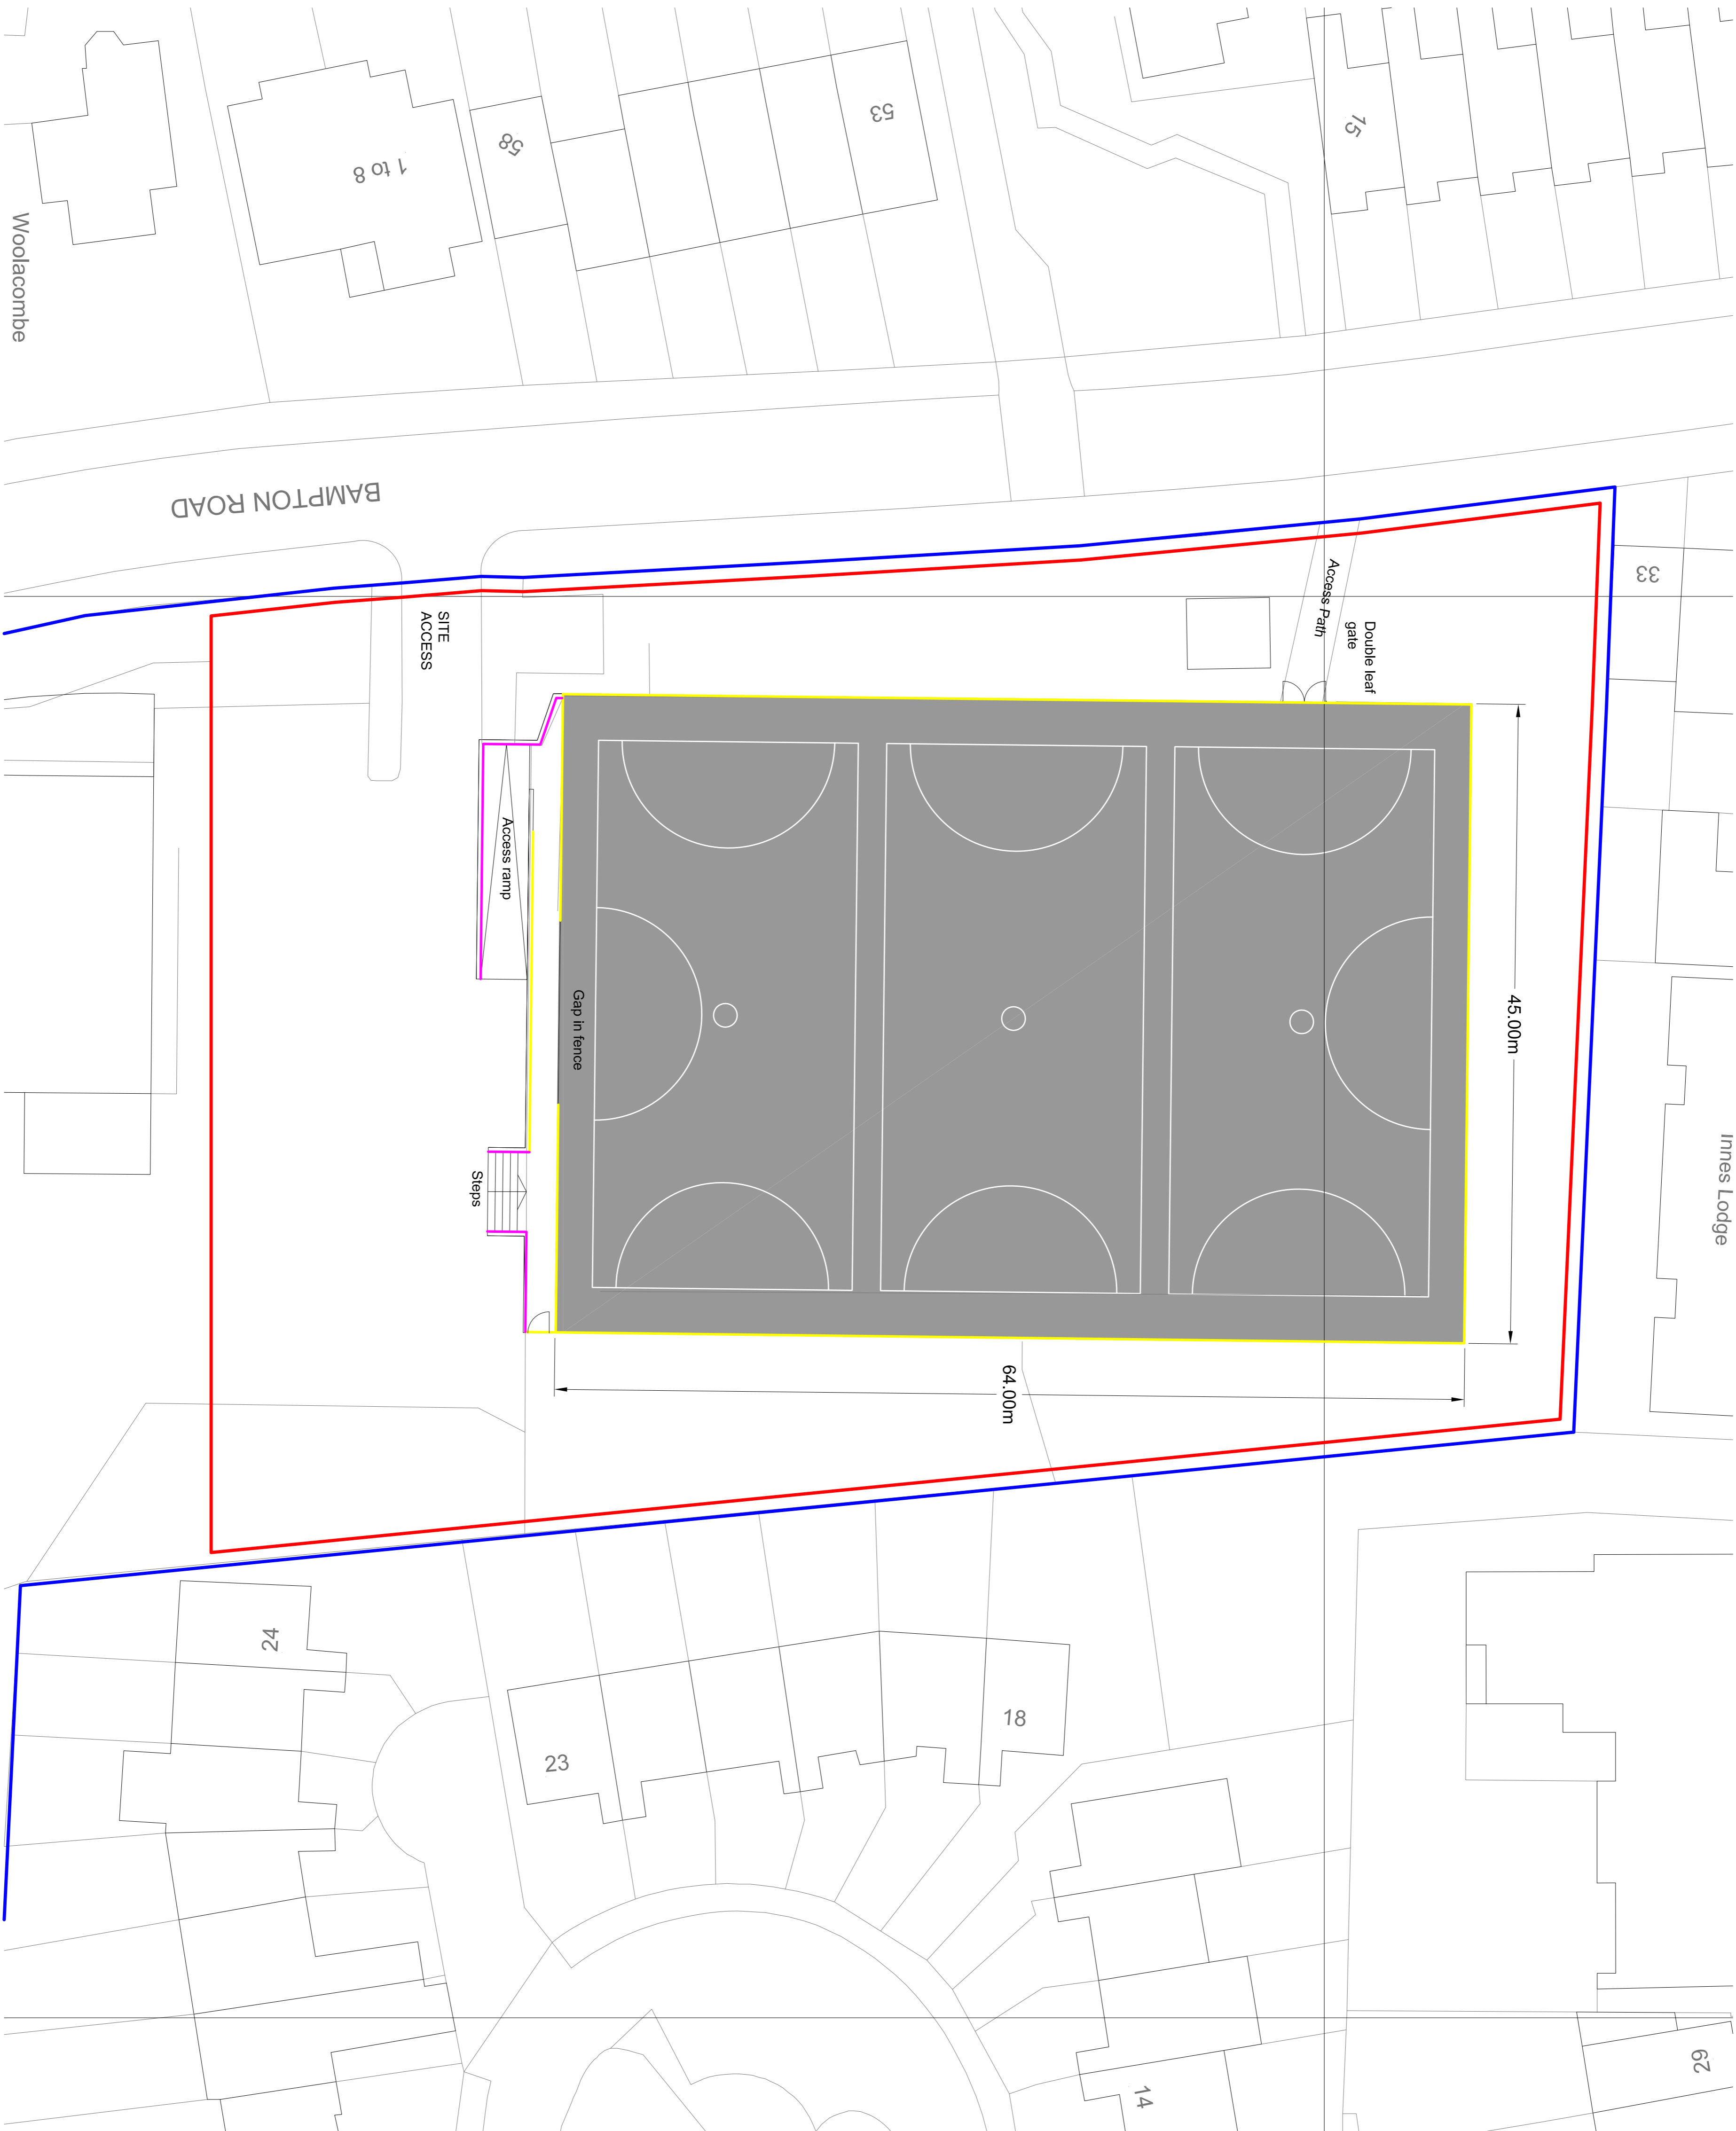

CHECK ALL DIMENSIONS PRIOR TO COMMENCEMENT OF WORK

NO GUARANTEE CAN BE GIVEN THAT ALL SERVICES HAVE BEEN SHOWN ON THE DRAWINGS.

NO GUARANTEE CAN BE GIVEN THAT THE ACCURACY AND COMPLETENESS OF ANY SERVICE PROVIDED RECORDED INFORMATION SHOWN IN THIS DRAWING AND ANY LIABILITY WILL BE ACCEPTED FOR ANY LOSSES THAT MAY BE DUE TO A LACK OF ACCURACY IN ANY SERVICE PROVIDER'S RECORD INFORMATION.

RELEVANT SERVICE DRAWINGS SHOULD BE OBTAINED FROM APPROPRIATE SERVICE PROVIDERS AND USED IN CONJUNCTION WITH THIS DRAWING.

DIFFERENCES SHOULD ALSO BE MADE TO HISTORICAL PLANS AND AS BUILT DRAWINGS.

THIS DRAWING IS COPYRIGHT TO LABOSPORT LTD

### LEGEND / KEY

TARMAAC SURFACE

4.5M HIGH PERIMETER  
FENCING


## HAND RAIL

DOUBLE GATE

SINGLE GATE

## EXISTING STEPS

EXISTING RAMP

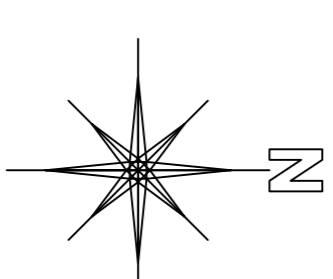

Unit 3, Aerial Way, Hucknall, Nottinghamshire, NG15 6DU  
 Labosport Ltd  
 +44 (0)115 968 1998  
 www.labosport.com  
 info@labosport.co.uk

AUTHOR

CLIENT  
PROJECT

ARTIFICIAL GRASS PITCH (AGP) RESURFACE  
FOREST HILL SCHOOL

PROJE

### BLOCK PLAN AS EXISTING

IDENTIFICATION		
STAGE	LK	
ANALYSIS	REQUIREMENTS	ANALYSIS

JSUK-24-0663	22.01.2025	24-0663-03
Product	Issue Date	
A1	1-250	

MARCH 2002