
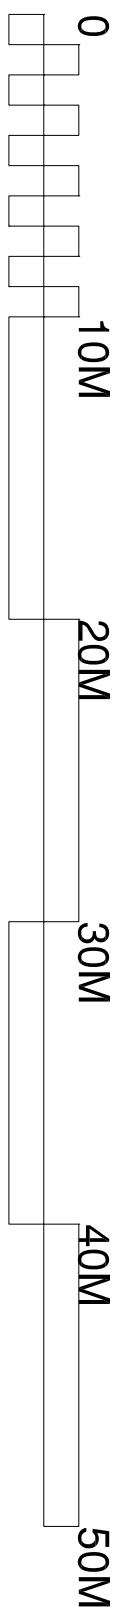
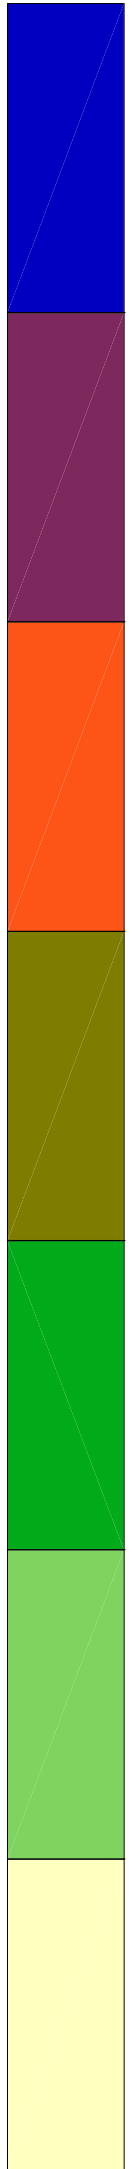


ARTIFICIAL GRASS PITCH (AGP) PROPOSAL

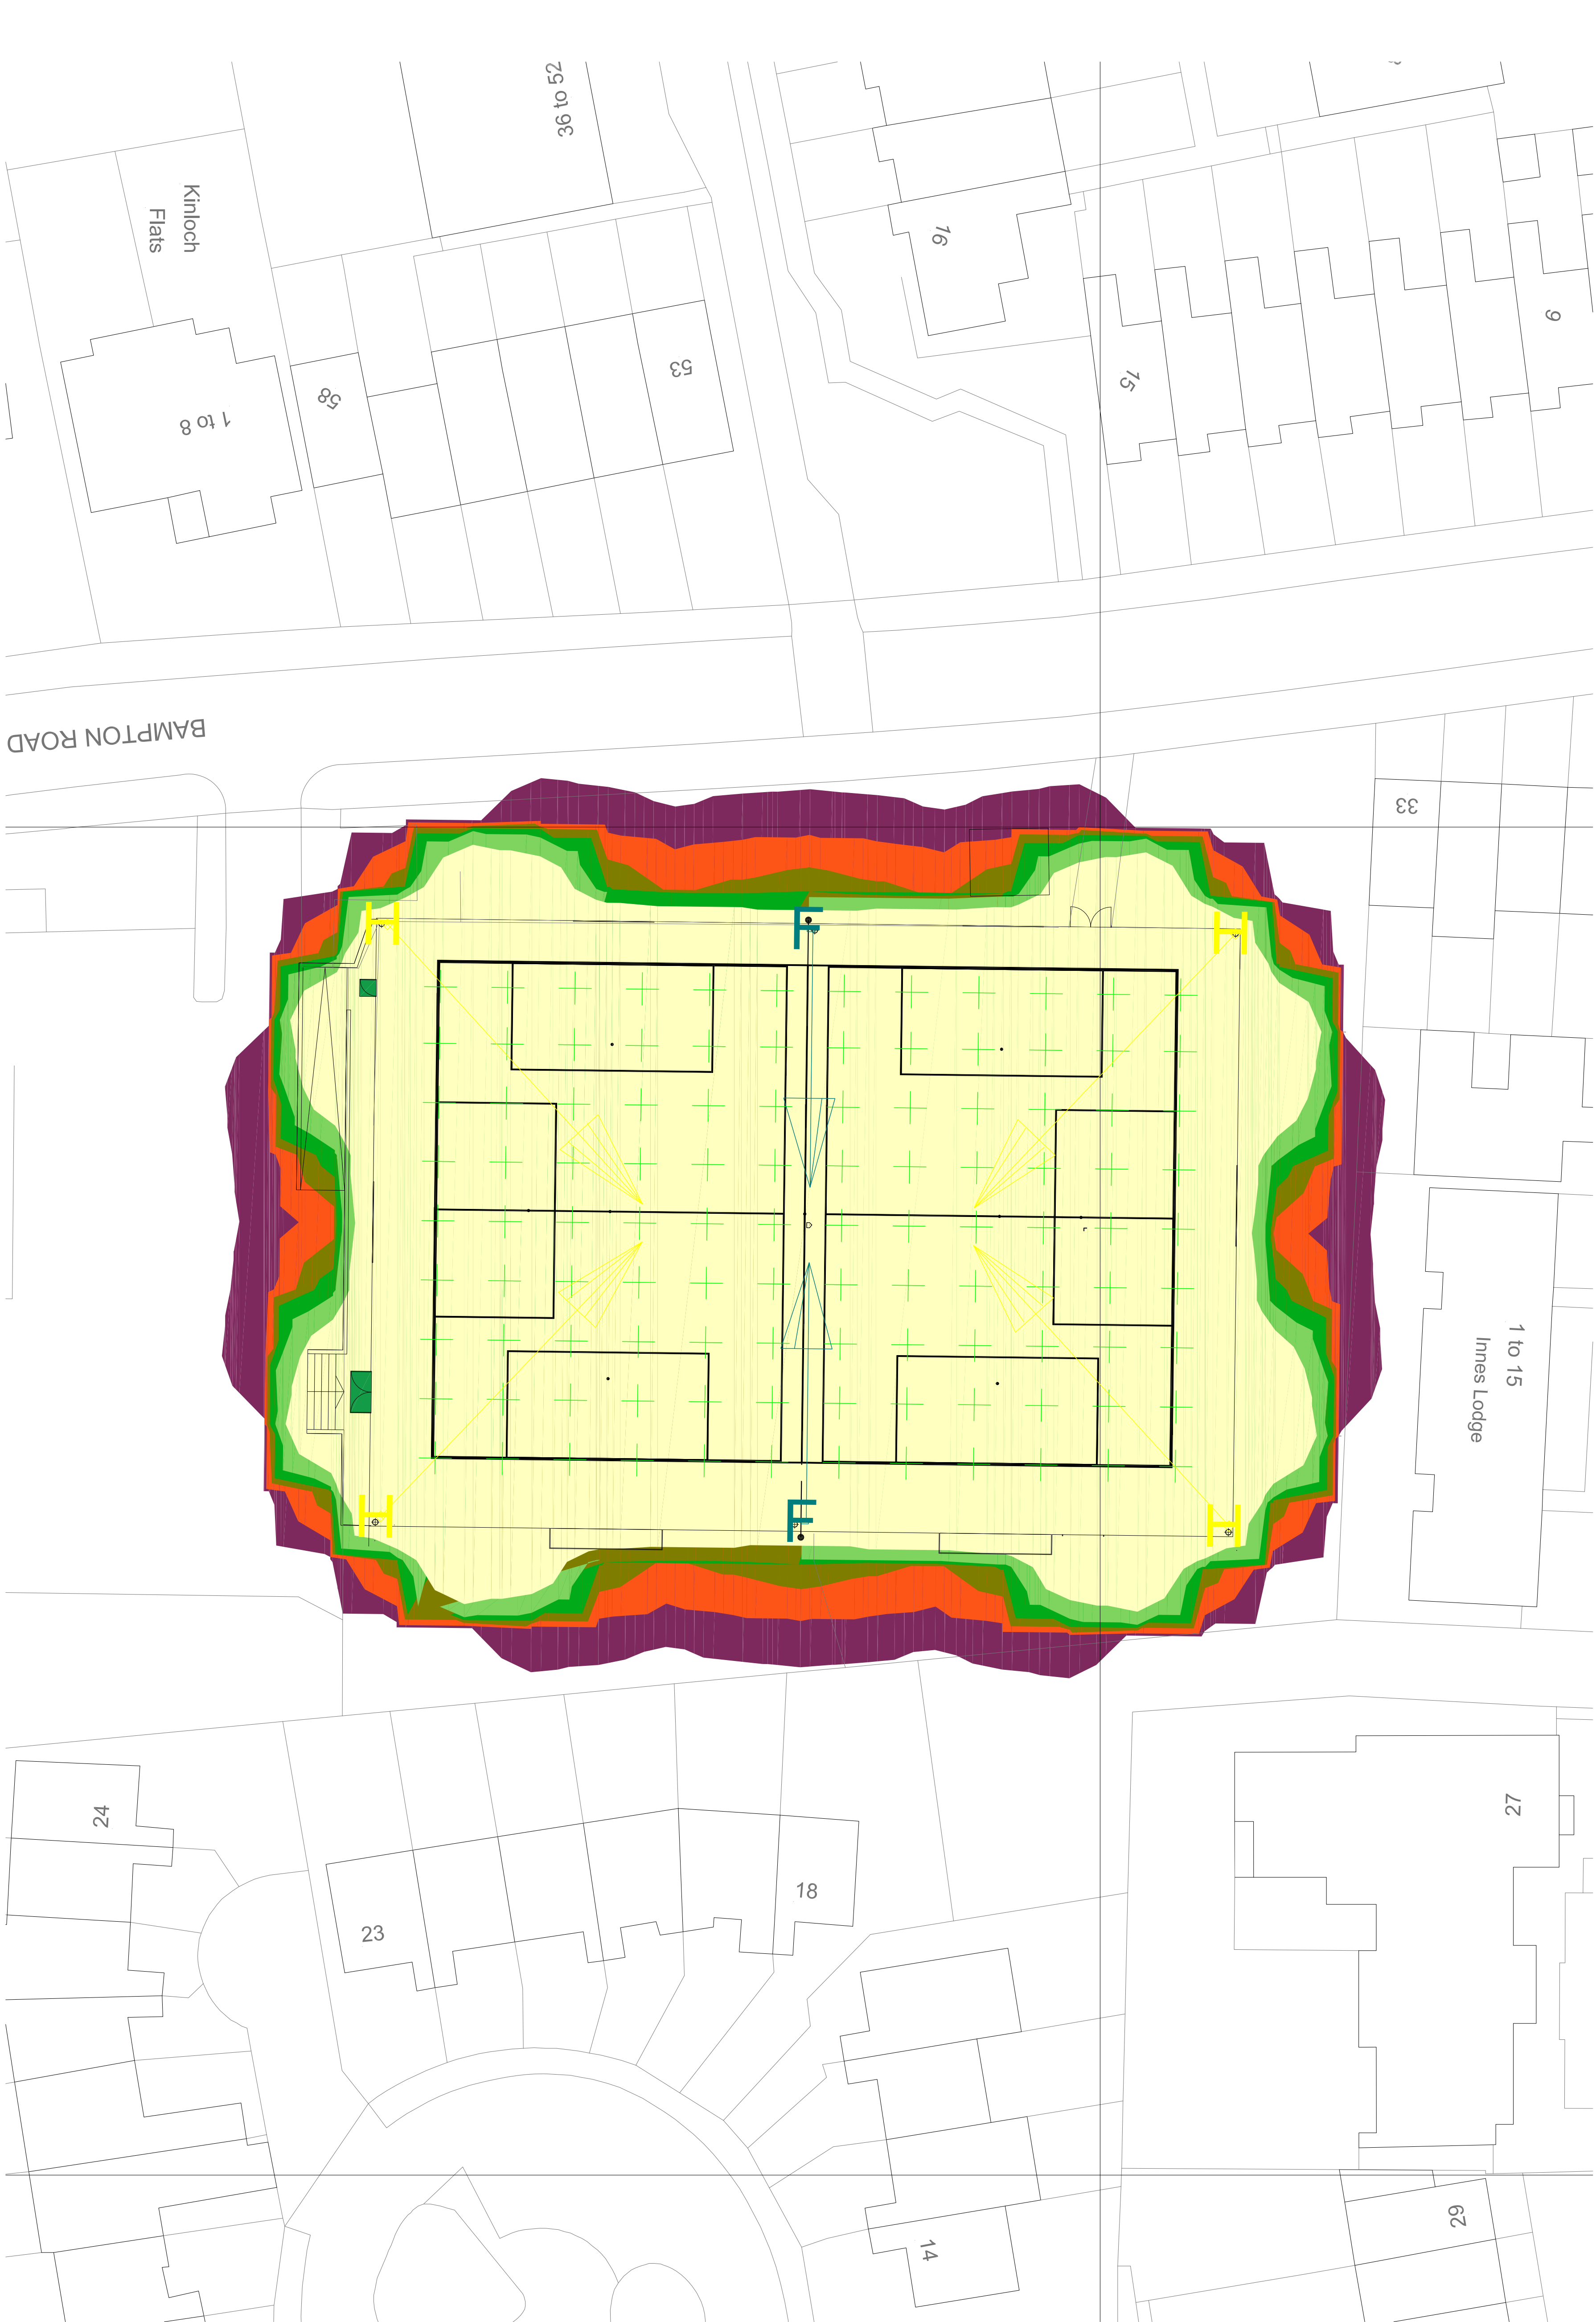


THIS DRAWING IS COPYRIGHT TO LABOSPORT LTD

NO GUARANTEE CAN BE GIVEN THAT ALL SERVICES HAVE BEEN SHOWN ON THE DRAWING

NO GUARANTEE CAN BE GIVEN TO THE ACCURACY AND COMPLETENESS OF ANY SERVICE PROVIDED INFORMATION SHOWN IN THIS DRAWING AND NO LIABILITY WILL BE ACCEPTED FOR ANY LOSSES THAT ARISE DUE TO A LACK OF ACCURACY IN ANY SERVICE PROVIDED INFORMATION

RELEVANT SERVICE DRAWINGS SHOULD BE OBTAINED FROM APPROPRIATE SERVICE PROVIDERS AND USED IN CONJUNCTION WITH THIS DRAWING

REFERENCE SHOULD ALSO BE MADE TO HISTORICAL PLANS AND AS BUILT DRAWINGS

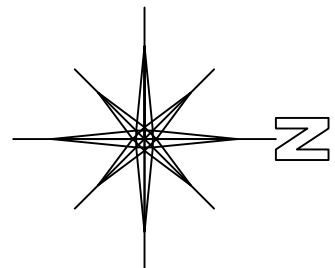

LEGEND	
A	Gates and fencing omitted



LABOSPORT LTD
Unit 3, Aerial Way, 1st Floor, Walsby, WALSLEY, WOL 1 5BW
Tel: 01113 568 7098
www.labosport.com
info@labosport.co.uk

AUTHOR

DATE: 04.03.2025
PROJECT: ARTIFICIAL GRASS PITCH (AGP) RESURFACE
FOREST HILL SCHOOL

STAGE: 01
FLOODLIGHTING OVERSPLL PLAN

DATE	BY	CHKD	APPD
22.01.2025	LSW	24.06.2025	24.06.2025
12:30	12:30	12:30	12:30